

SCALE: 1/8" = 1'-0"




5013 E. Washington St., Suite 270,
Phoenix, AZ 85034
Phone: 602.792.1781
Fax: 602.792.1846

DD2 Design Development - 26 OCT 2011
The Avenues - Food World
Kuwait City, Kuwait



Color
Floor Plan

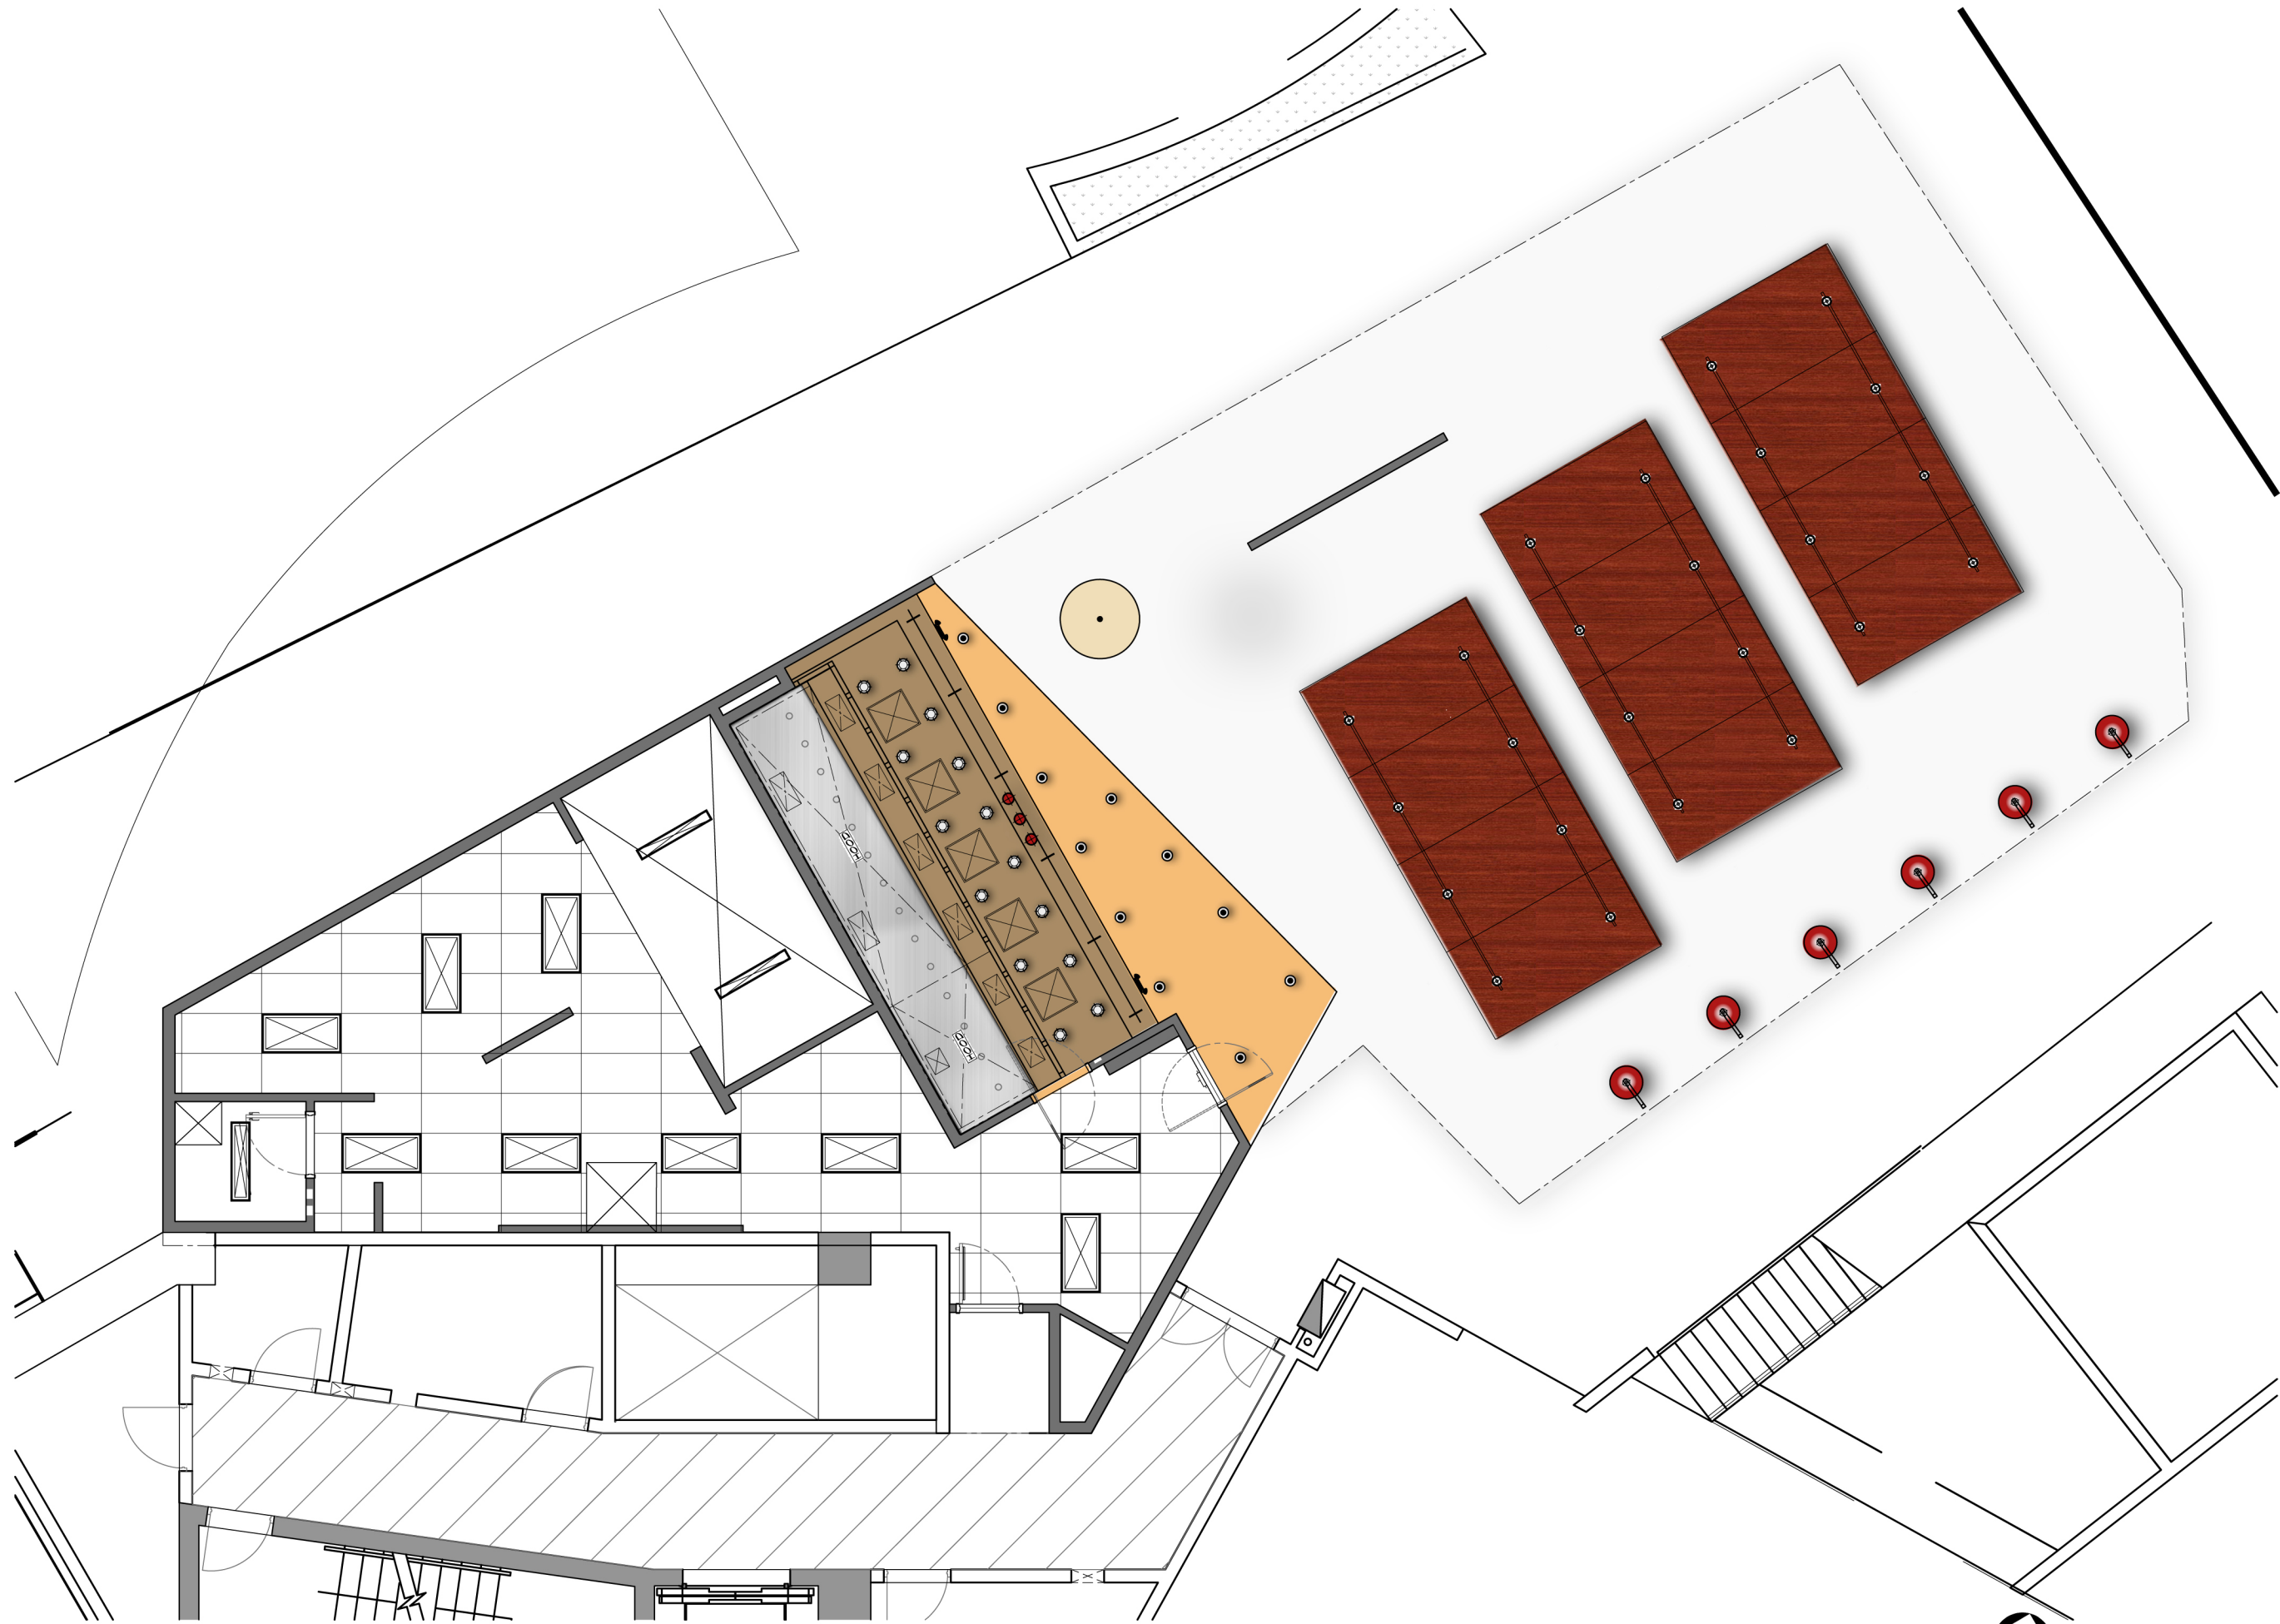

SCALE: 1/8" = 1'-0"




5013 E. Washington St., Suite 270,
Phoenix, AZ 85034
Phone: 602.792.1781
Fax: 602.792.1846

DD2 Design Development - 26 OCT 2011
The Avenues - Food World
Kuwait City, Kuwait




Color
RCP Plan

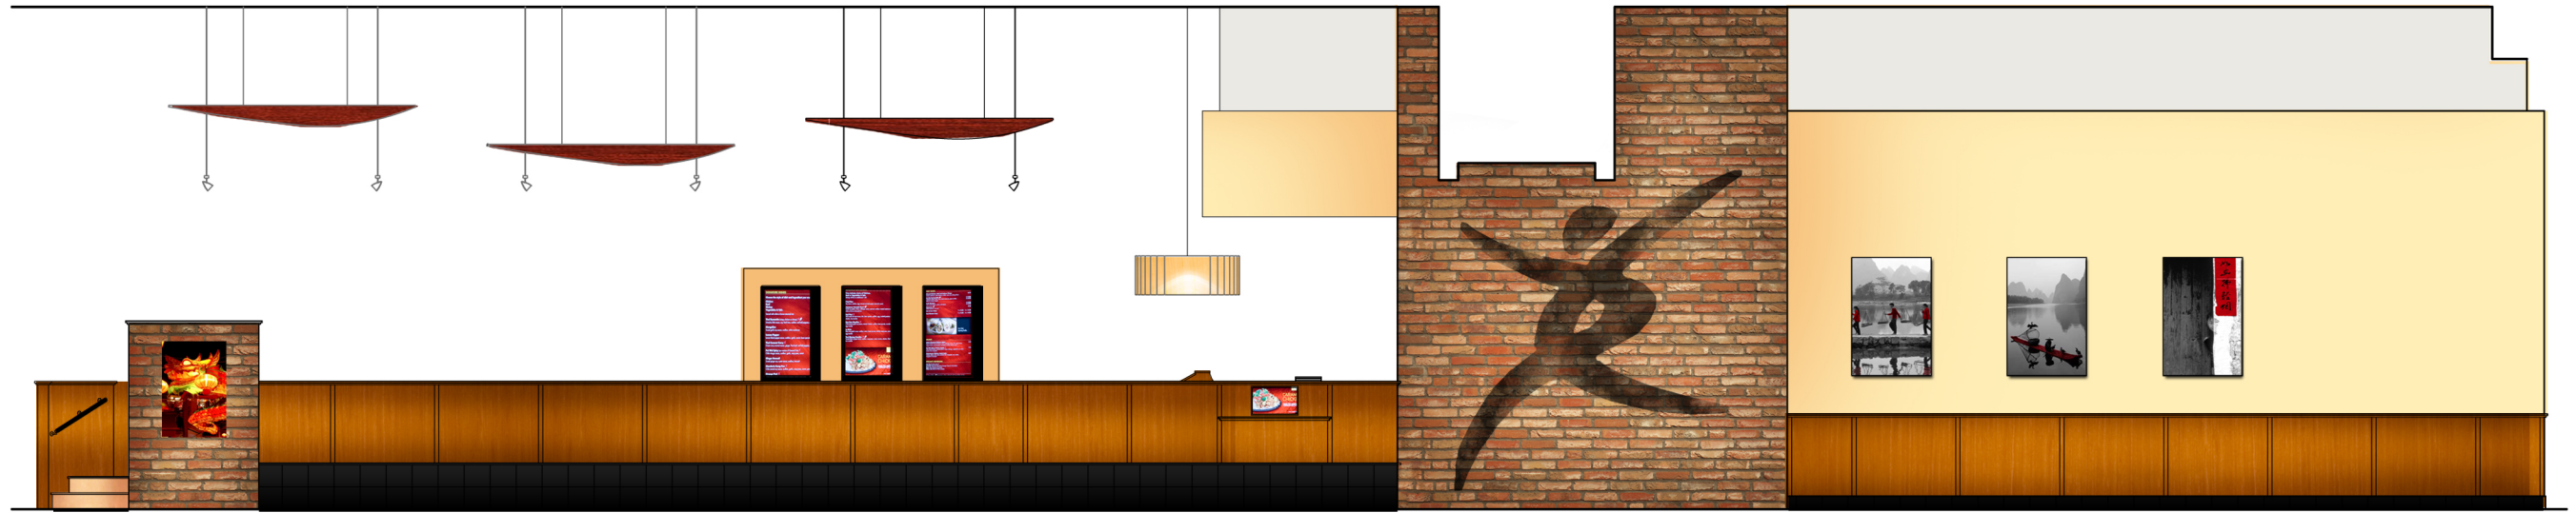


A STOREFRONT ELEVATION (SOUTHWEST)

SCALE: 1/8" = 1'-0"

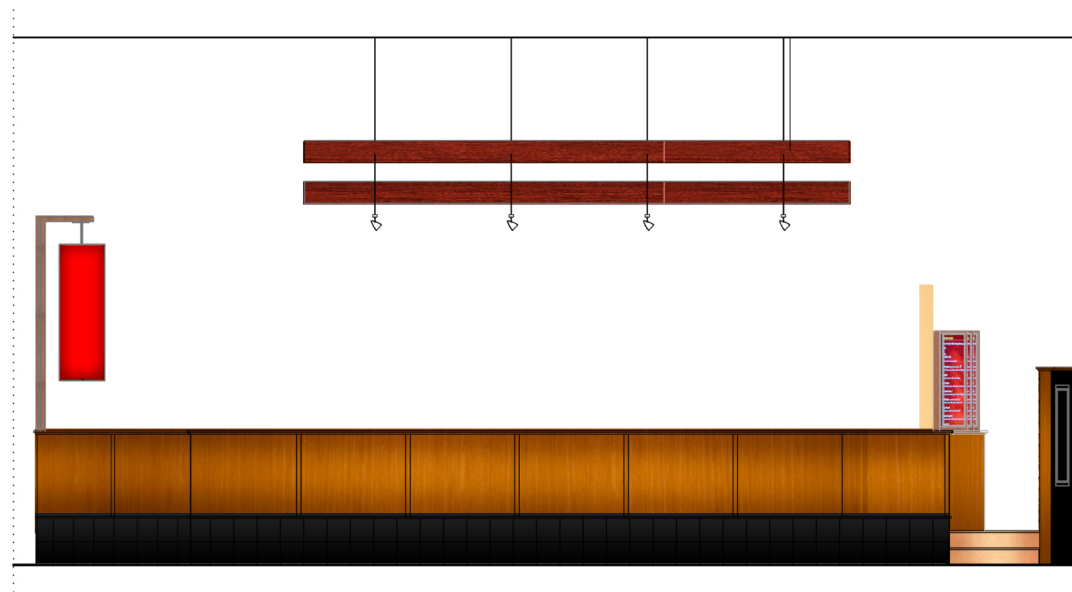

C STOREFRONT ELEVATION (NORTHWEST)

SCALE: 1/8" = 1'-0"

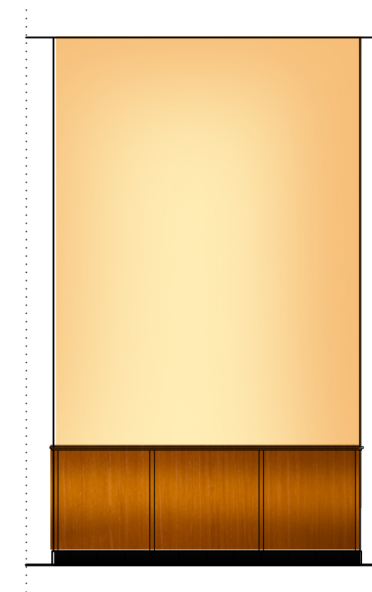


B STOREFRONT ELEVATION (SOUTH)

SCALE: 1/8" = 1'-0"




F INTERIOR ELEVATION (SOUTH)

SCALE: 1/8" = 1'-0"

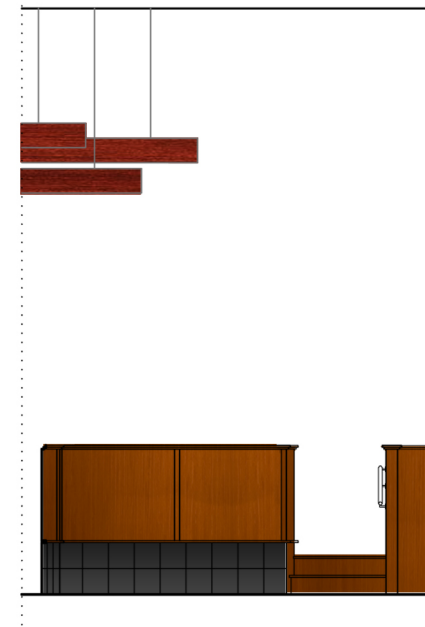

E STOREFRONT ELEVATION (SOUTHEAST)

SCALE: 1/8" = 1'-0"

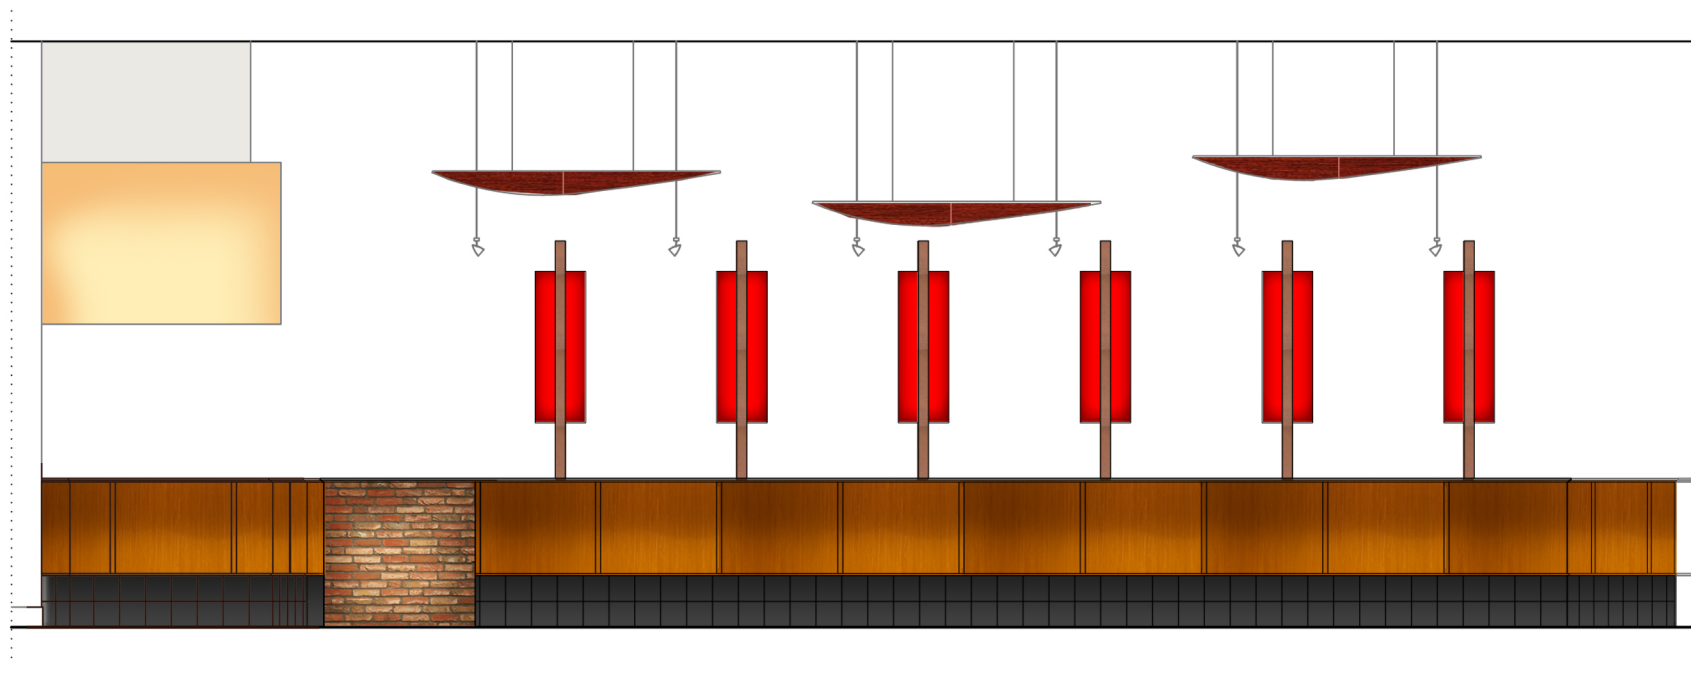

D STOREFRONT ELEVATION (NORTHEAST)

SCALE: 1/8" = 1'-0"



5013 E. Washington St., Suite 270
 Phoenix, Arizona 85034
 Phone: 602.792.1781
 Fax: 602.792.1846

DD2 Design Development - 26 OCT 2011
 The Avenues - Food World
 Kuwait City, Kuwait



Colored Elevations